



PLAN 5
28 x 52
1,456 s.f.

OPTIONS:
 Decks, Porches, Arctic Entries
 Extended Overhangs
 Chimney Installation
 Windows and Doors
 Custom Designing

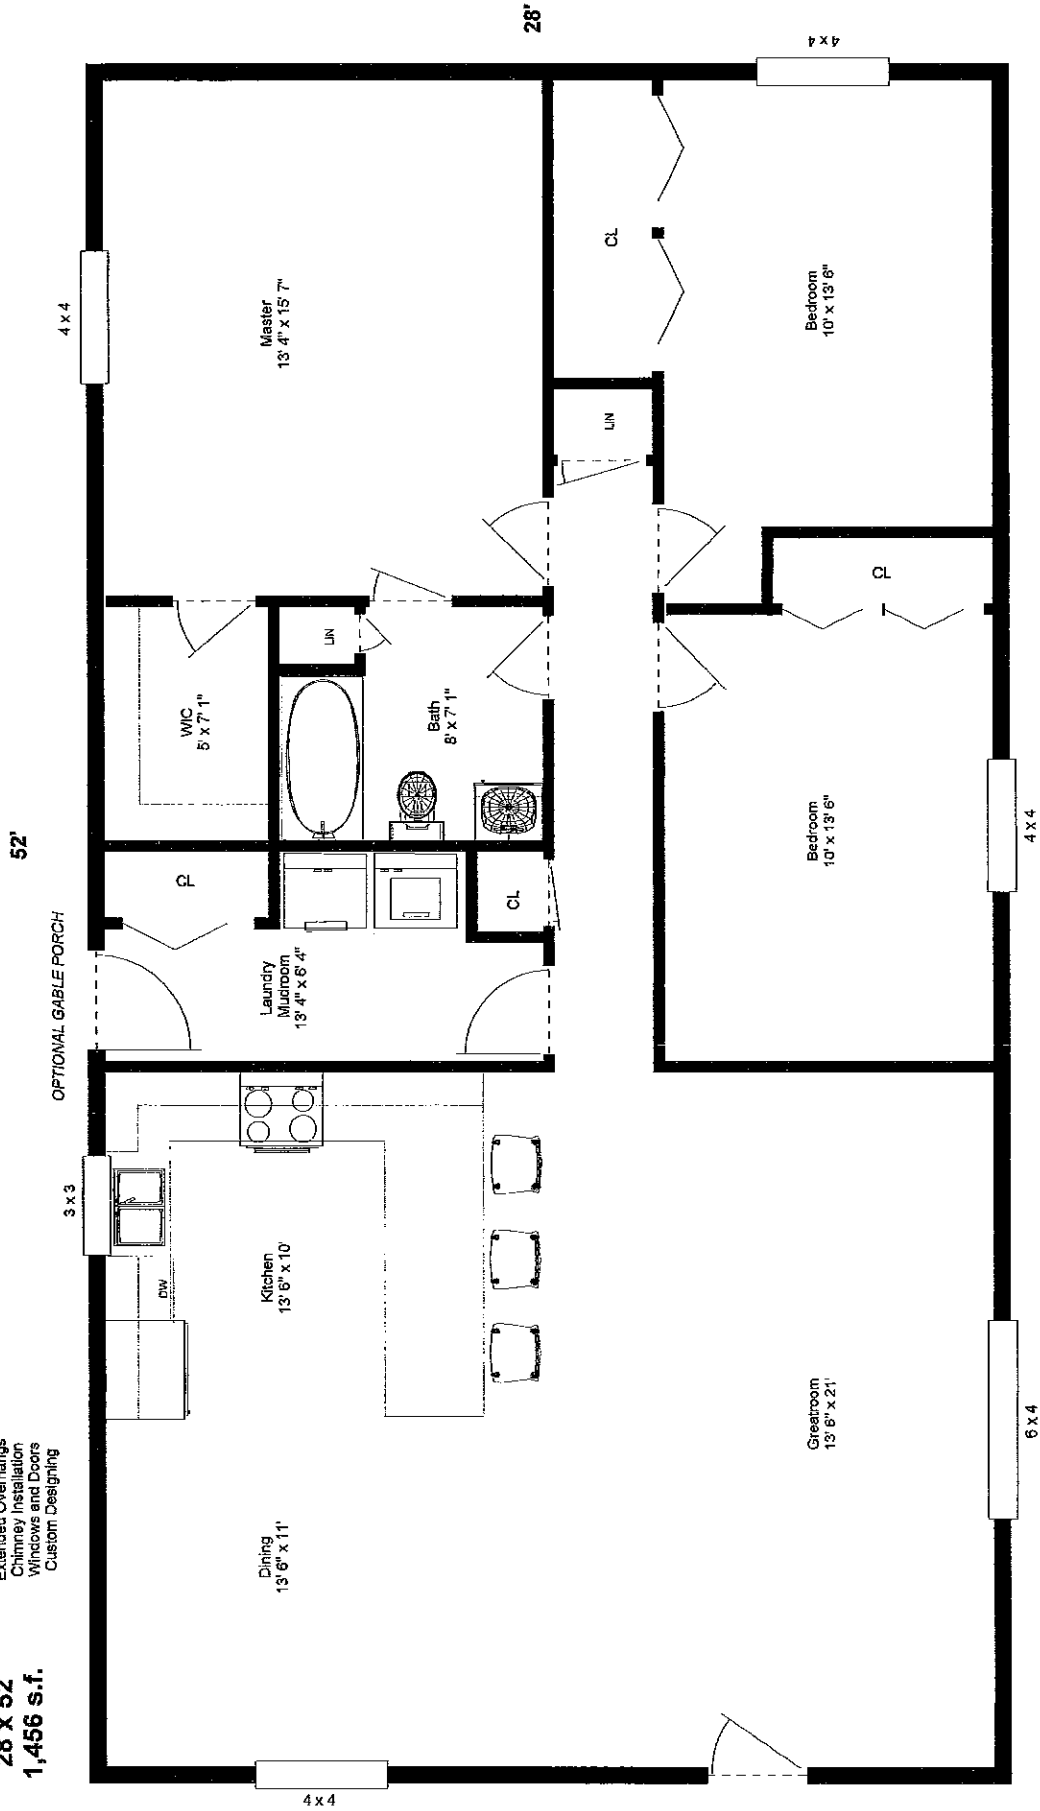

OPTIONS:
Decks, Porches, Arctic Entries
Extended Overhangs
Chimney Installation
Windows and Doors
Custom Designing

52

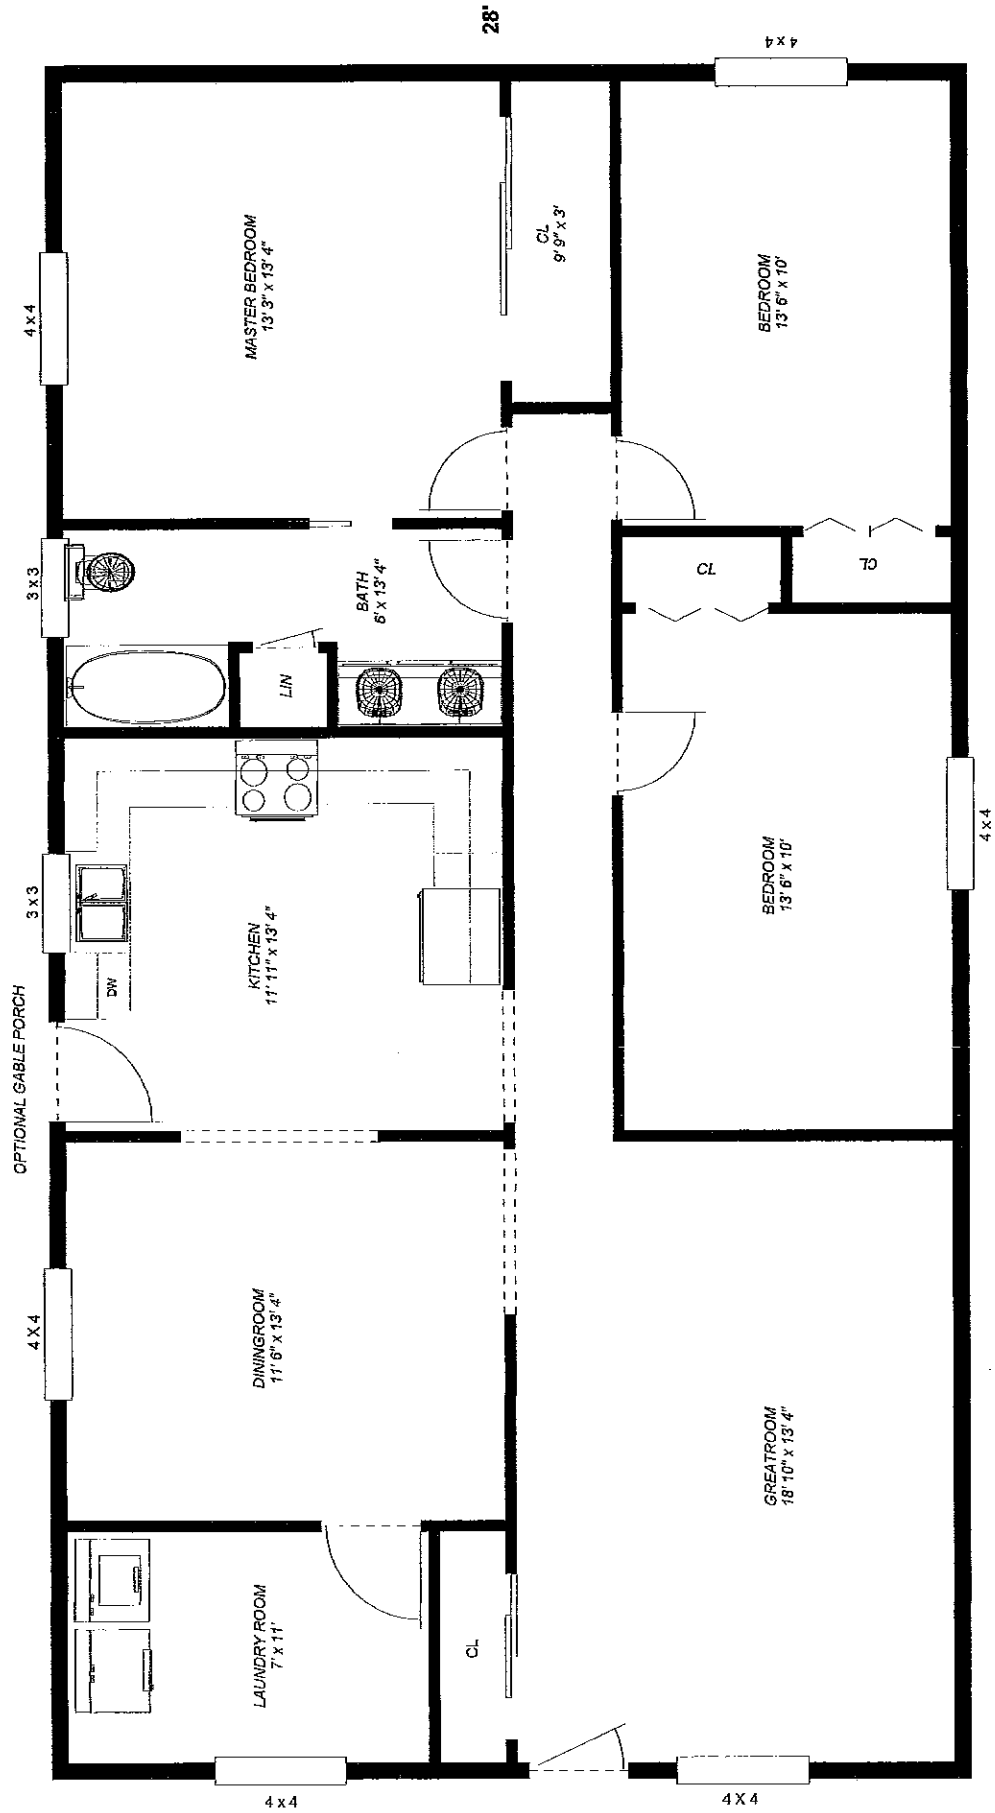

28 x 52 Opt. 3
1,456 s.f.

OPTIONS:
Decks, Porches, Arctic Entries
Extended Overhangs
Chimney Installation
Windows and Doors
Custom Designing

