


PLAN 7
16x20
768 s.f.
(1st Floor)

OPTIONS:
 Arctic Entries
 Extended
 Overhangs
 Chimney Installation
 Windows and Doors
 Custom Designing

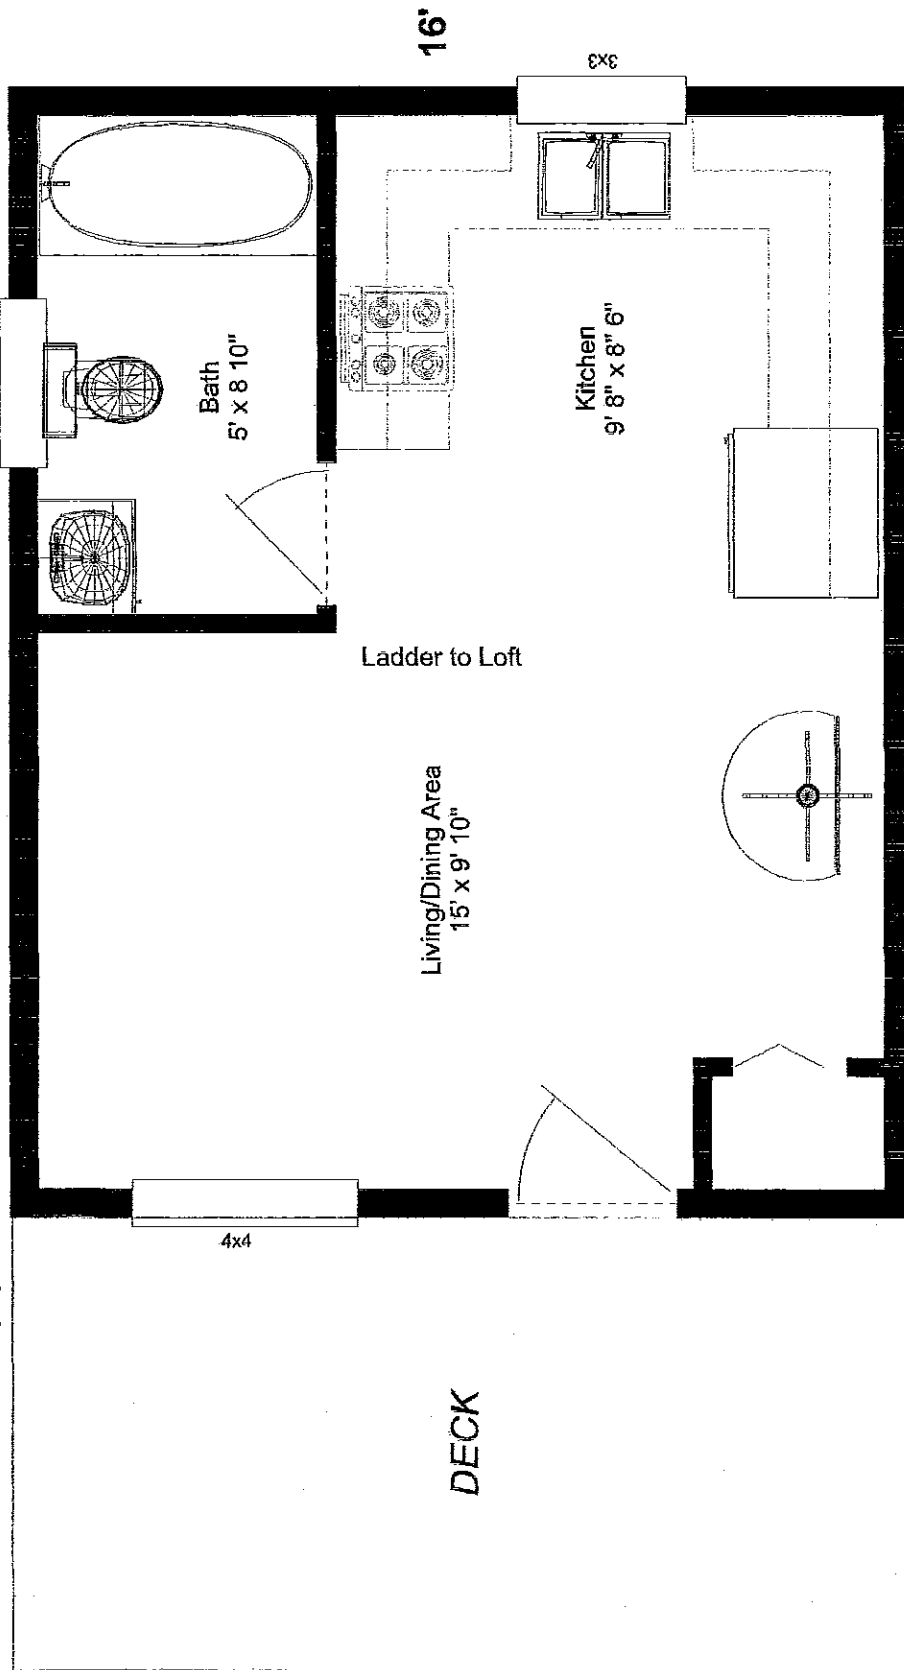

Plan 7
16x20
768 s.f.
(2nd Floor)

OPTIONS:
1/2 Loft
Dormers
Custom Design

