


PLAN 7

20x28

1,280 s.f.

(1st Floor)

OPTIONS:
Arctic Entries
Extended Overhangs
Chimney Installation
Windows & Doors
Custom Designing

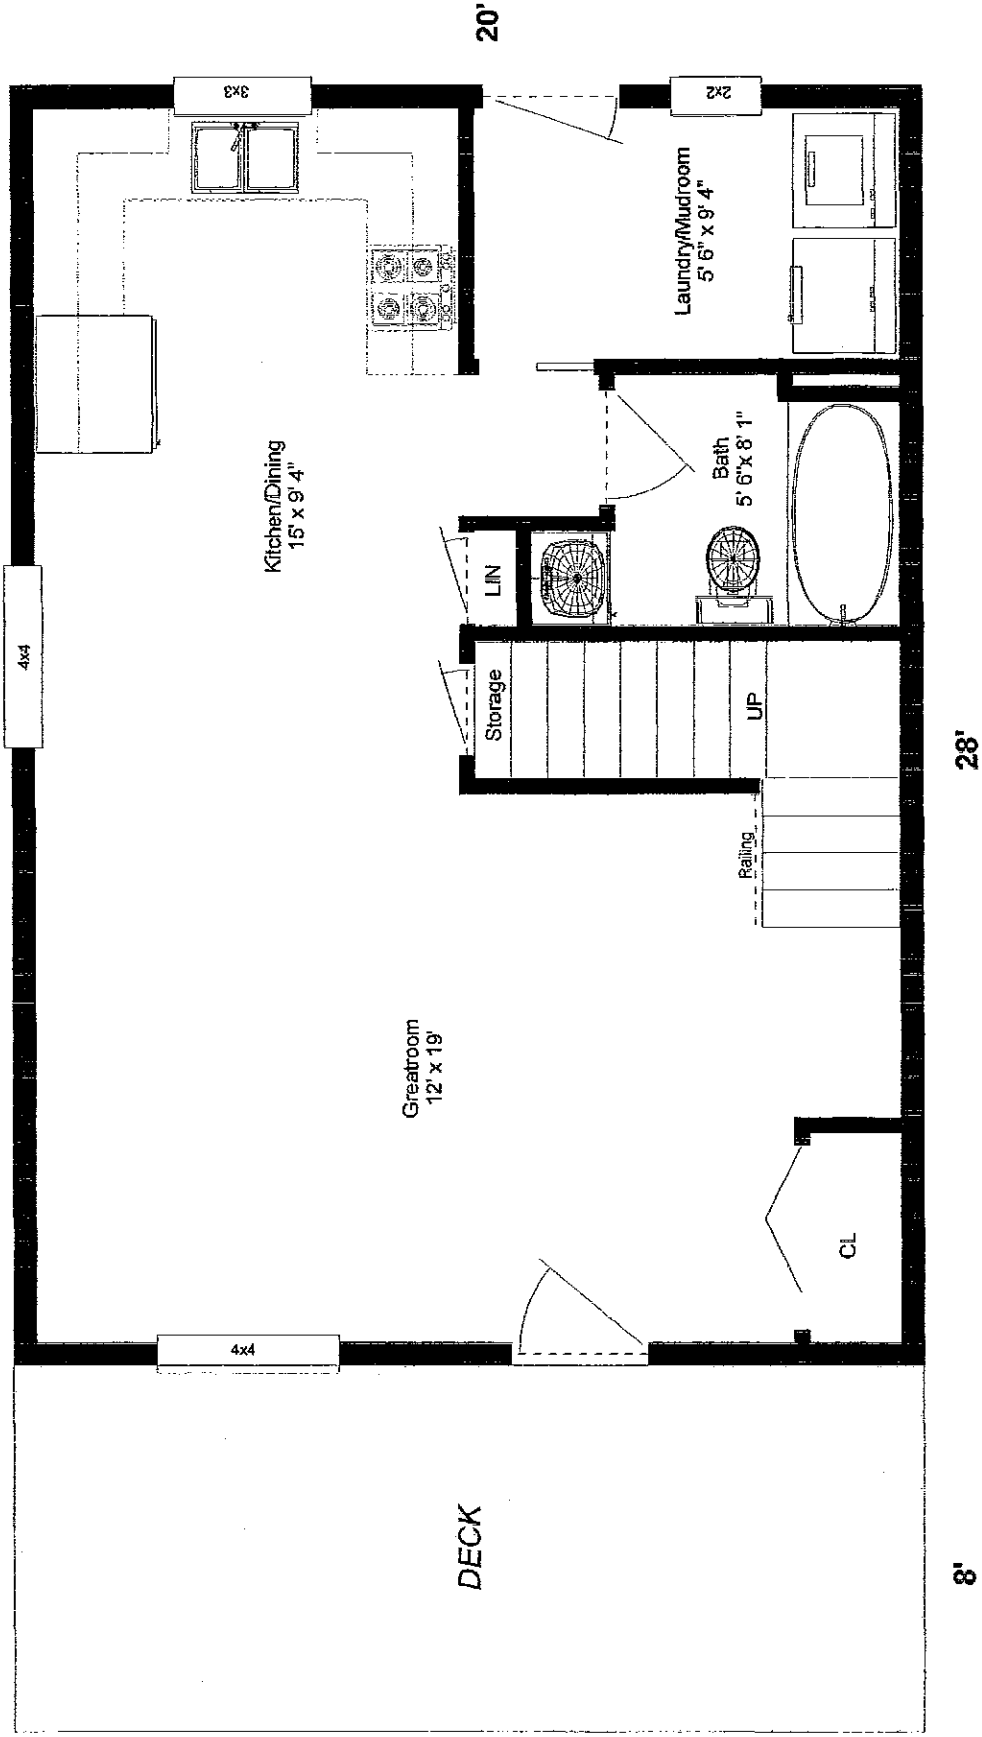

Plan 7
20x28
1,280 s.f.
(2nd Floor)

OPTIONS:
1/2 Loft
Dormers
Windows
Custom Design

